



**TERREINDOORSNEDEN**  
**schaal: 1/500**

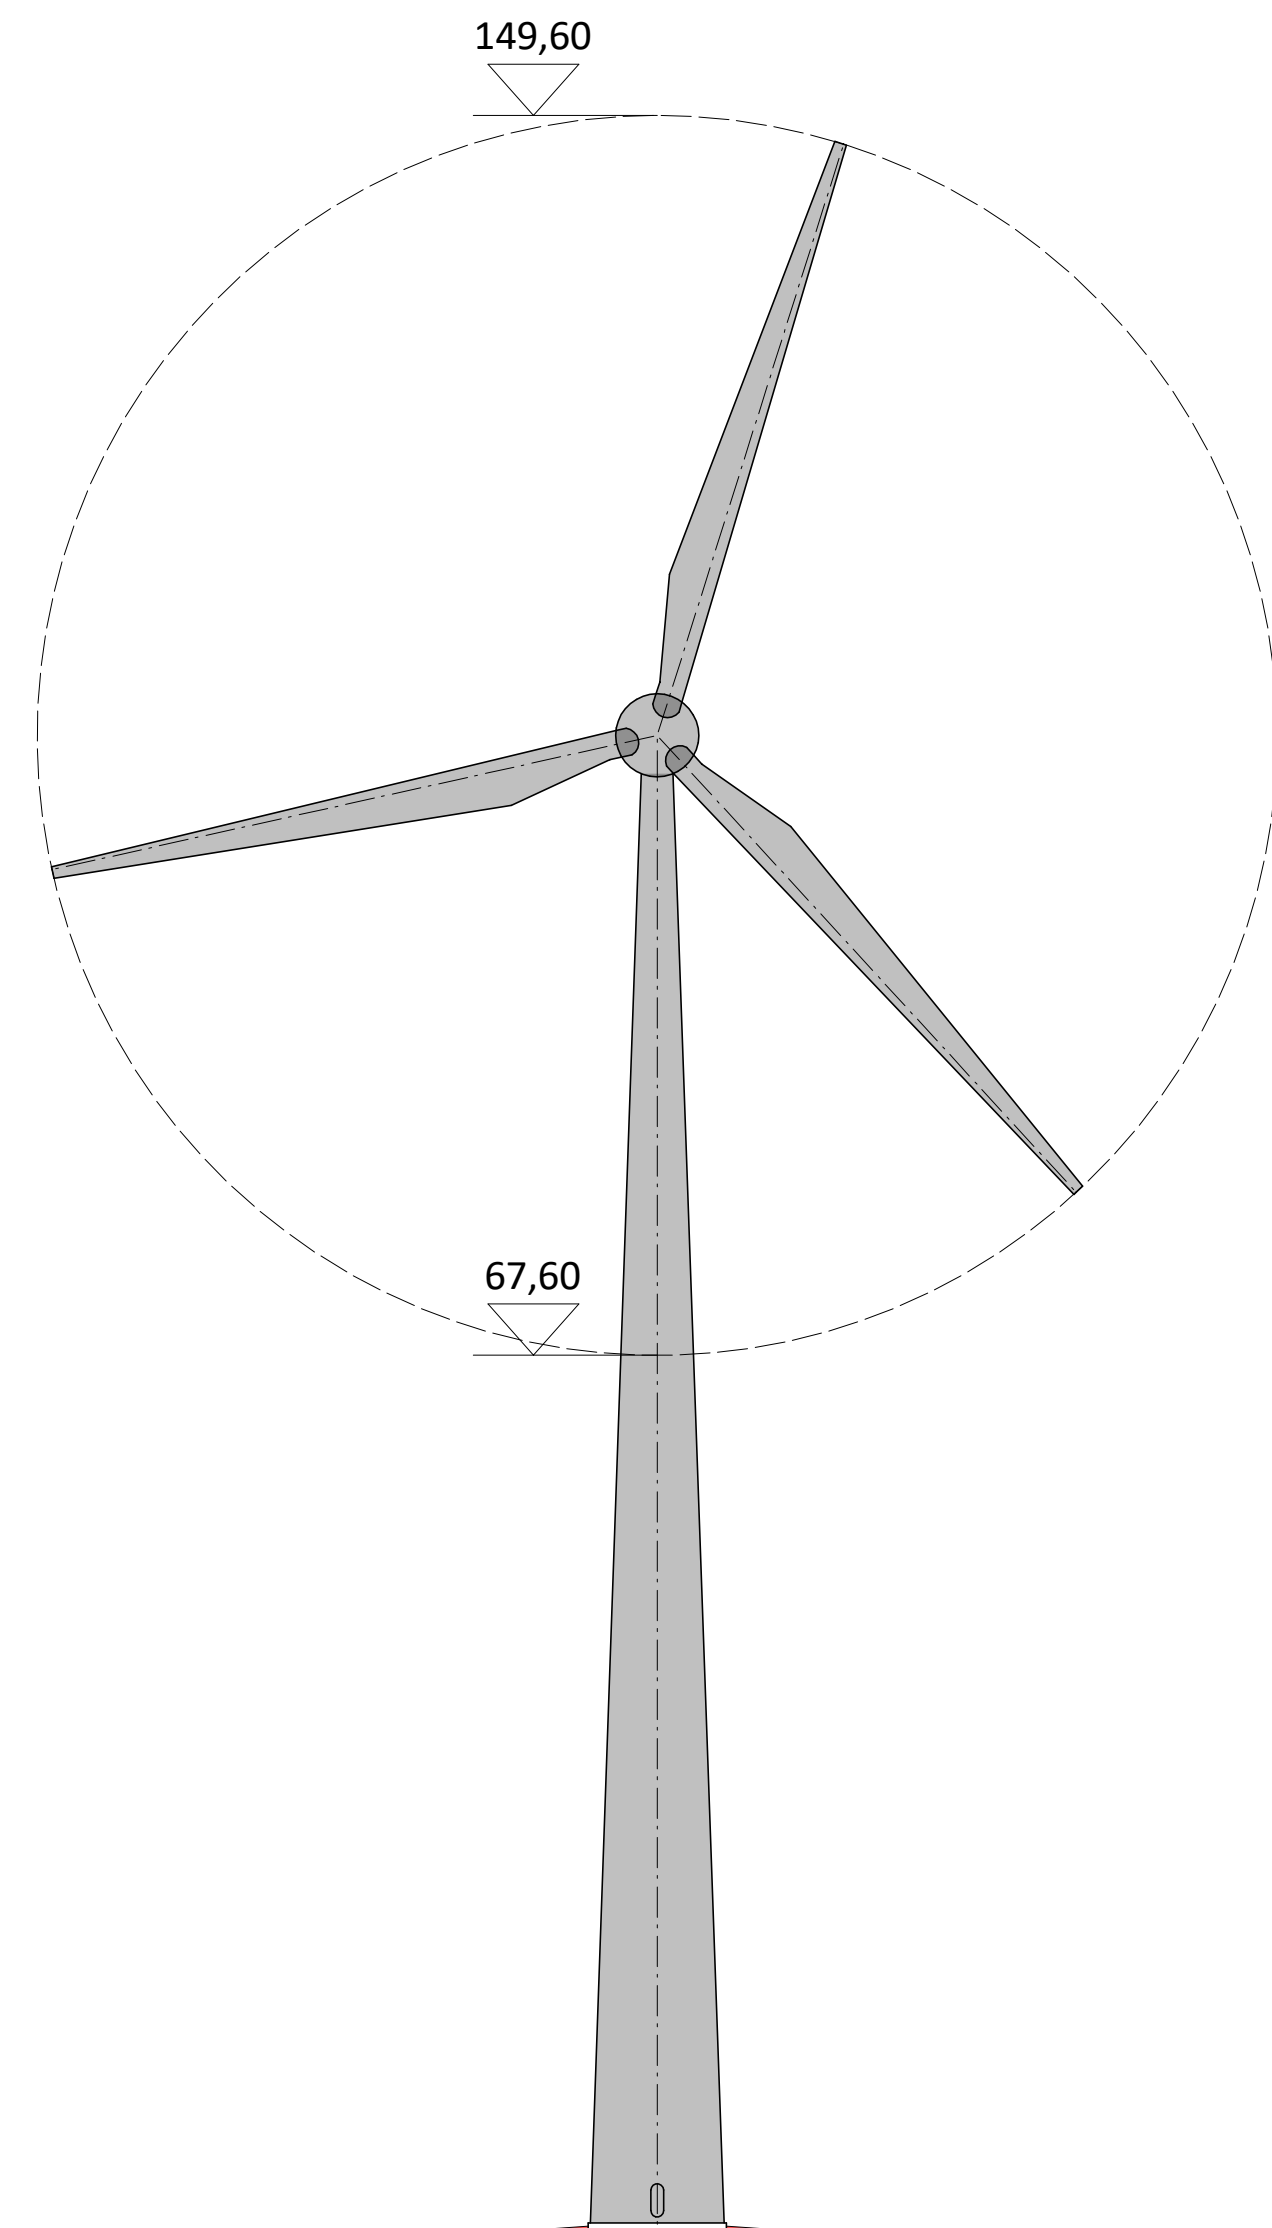

**WINDMOLEN WT01**  
**DOORSNEDE A-A'**

Afstand	0,00	5,66	9,71	14,85	18,08	23,58	35,36	49,45	56,90	60,82	63,67	65,72	66,57
Hoogte maaiveld	9,49	9,48	9,50	9,44	9,45	9,46	9,41	9,32	9,28	9,13	9,65	9,57	9,55

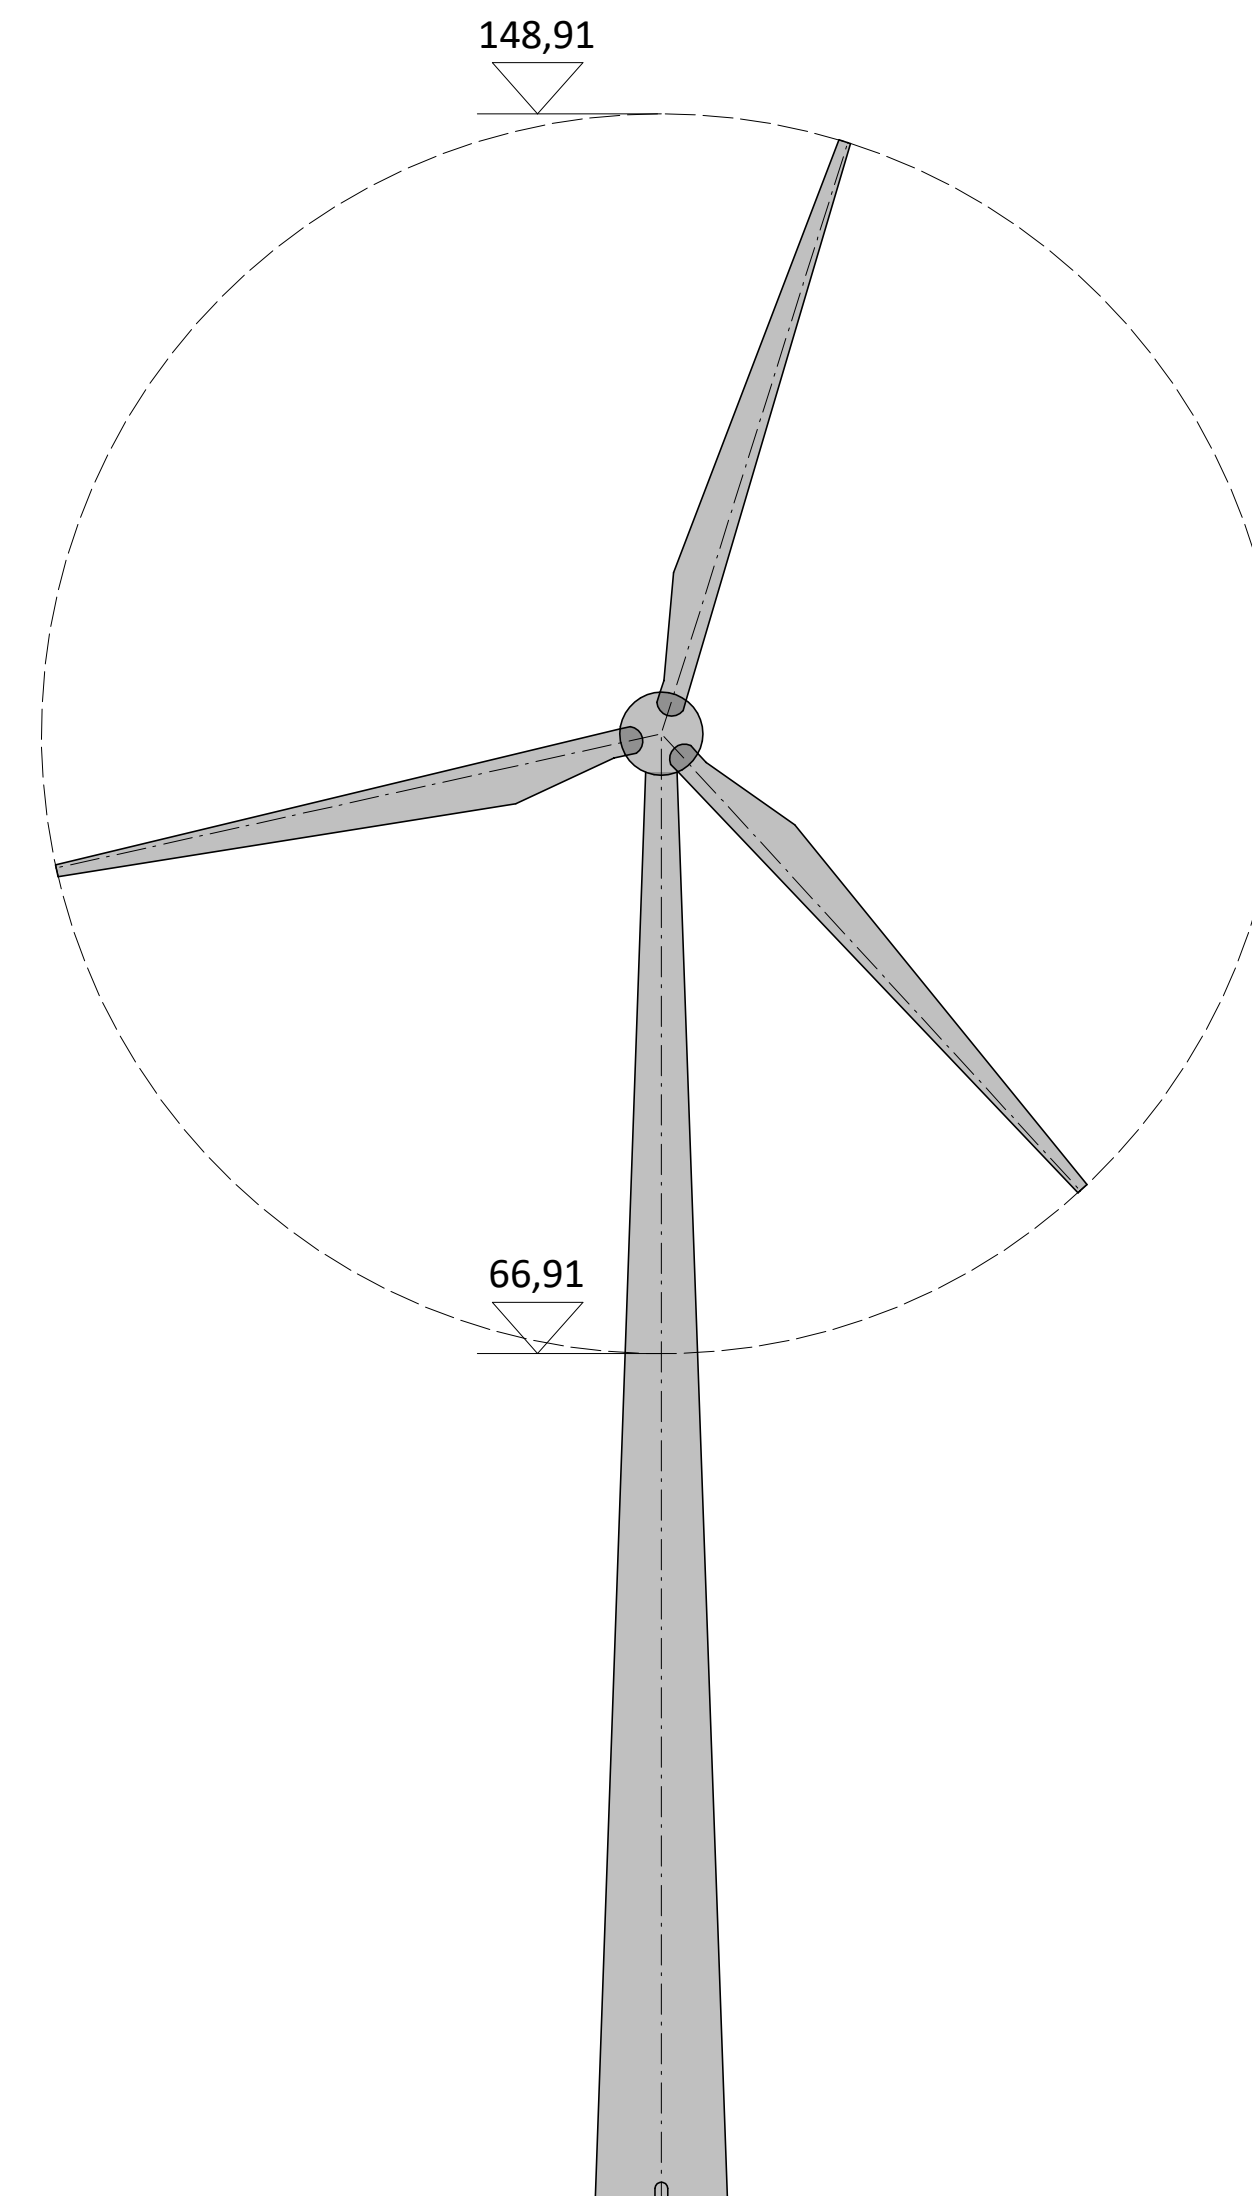

**WINDMOLEN WT02**  
**DOORSNEDE B-B'**

Afstand	0,00	8,63	15,81	27,53	52,74	63,67	76,56	88,70	101,86
Hoogte maaiveld	8,85	8,73	8,76	8,67	9,18	9,20	9,16	9,07	8,95